


PLAN VIEW

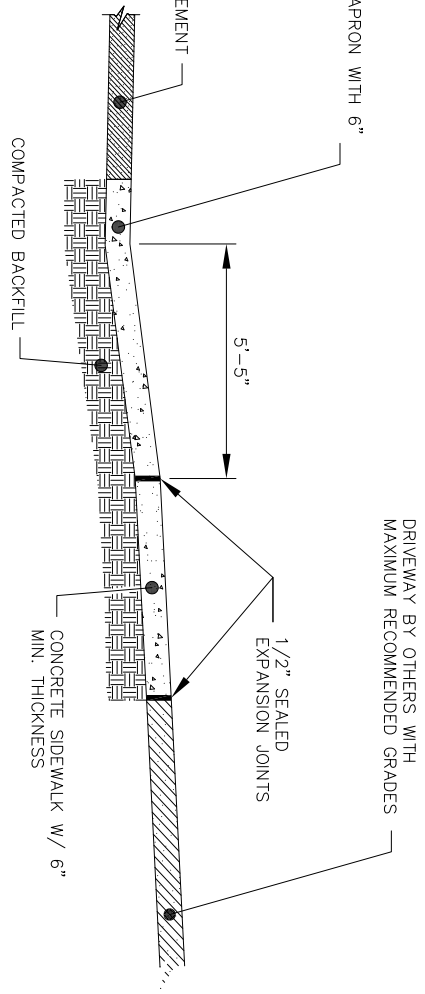

TYPICAL SECTION

- NOTES:**
1. CURB SHALL BE TAPERED TO FINISH FLUSH WITH SIDEWALK.
 2. BEGINNING RADIUS SHALL NOT ENCRUCH ON ADJACENT PROPERTIES BASED ON A PROJECTION OF THE PROPERTY LINE FROM THE RIGHT OF WAY TO THE CURB LINE.
 3. SIDEWALK SECTION SHALL BE REQUIRED ALONG ALL STREETS.
 4. THE CITY IS NOT RESPONSIBLE FOR VEHICLES THAT DRAG DUE TO GRADE OF DRIVEWAY. THE DRIVEWAY IS PRIVATELY MAINTAINED.
 5. ALL CONCRETE SHALL BE 4,000 PSI.
 6. ALL EXPANSION JOINTS TO BE SEALED WITH POLYMER SEALANT MEETING ASTM C920

DATE: 05/19/2023

SCALE: NOT TO SCALE **WD DWG. NO. 02**

City of Hendersonville Engineering Department
 305 Williams Street
 Hendersonville, NC 28792
 (828) 697-3000 (office)
www.cityofhendersonville.org

DRIVEWAY APRON TYPE I & II

