


SEWER SIZE	DROP SIZE
8"	8"
10"	10"
12", 15", 18"	12"
21", 24"	15"
27", 30", 36"	18"

TABLE OF DIMENSIONS	
"P"	"S"
6"	16"
8"	17"
10"	19"
12"	20"

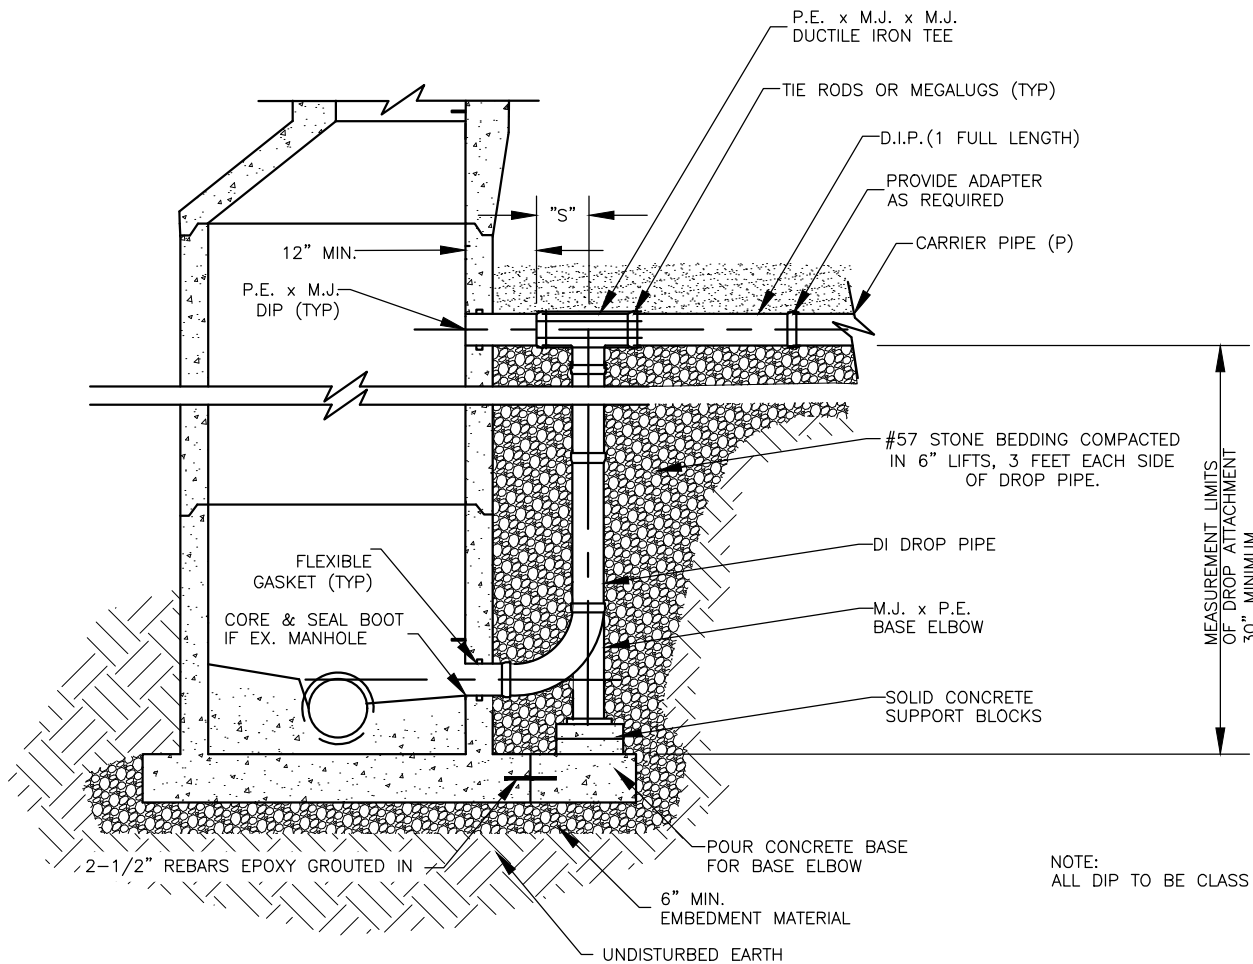

NOTE:  
ALL DIP TO BE CLASS 350

DATE: 09/23/2024

SS-D DWG. NO. 9

SCALE: NOT TO SCALE

City of Hendersonville Engineering Department  
305 Williams Street  
Hendersonville, NC 28792  
(828) 697-3000 (office)

[www.cityofhendersonville.org](http://www.cityofhendersonville.org)

## DROP MANHOLE

